

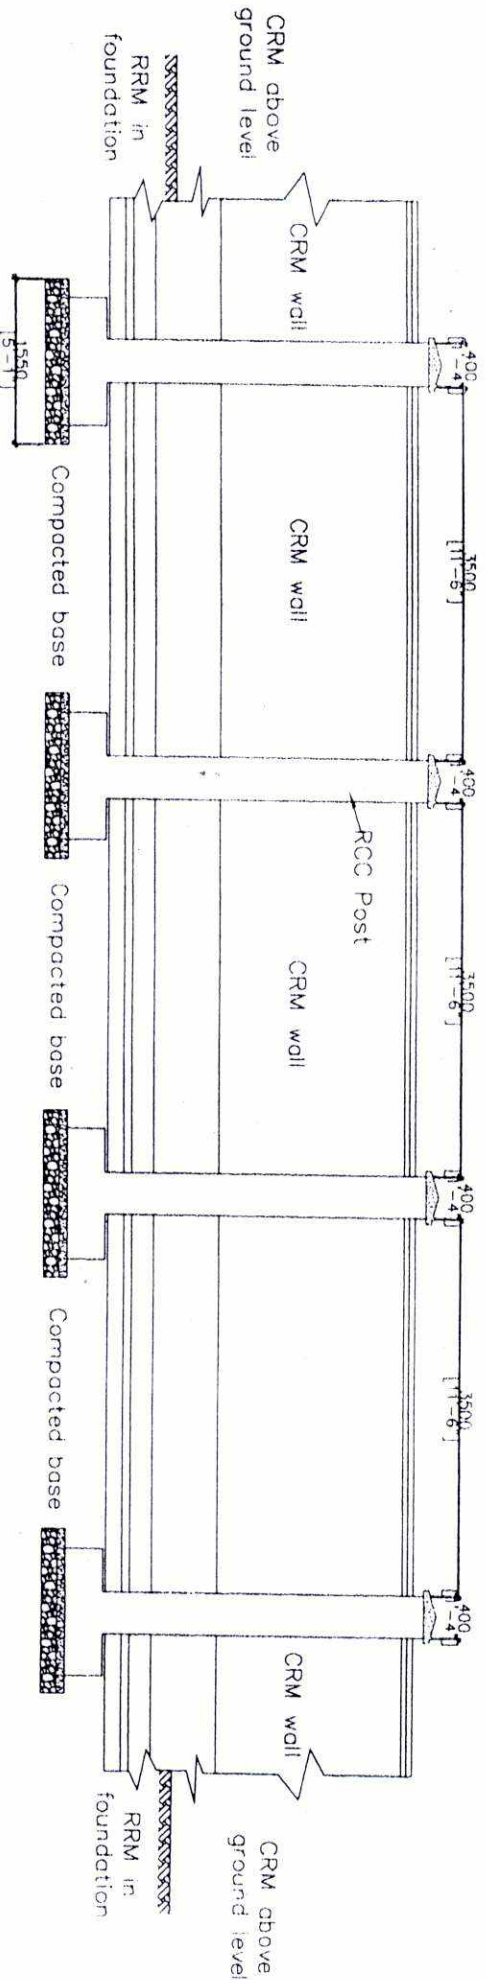
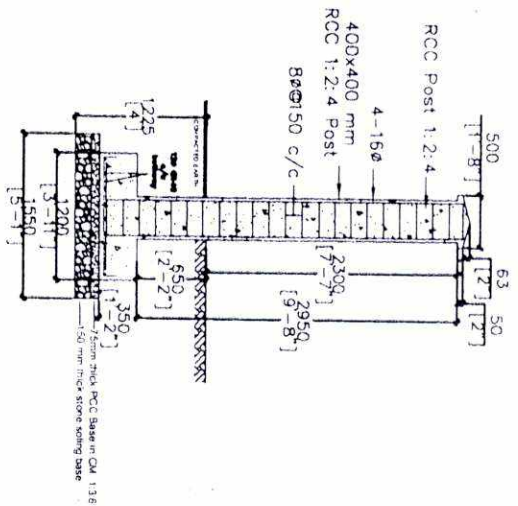


# Proposed Boundary Wall at OAG Office, Thimphu

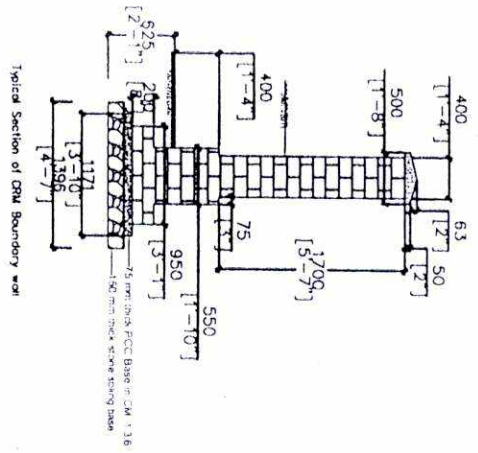

# Proposed Concrete Parking at OAG Compound

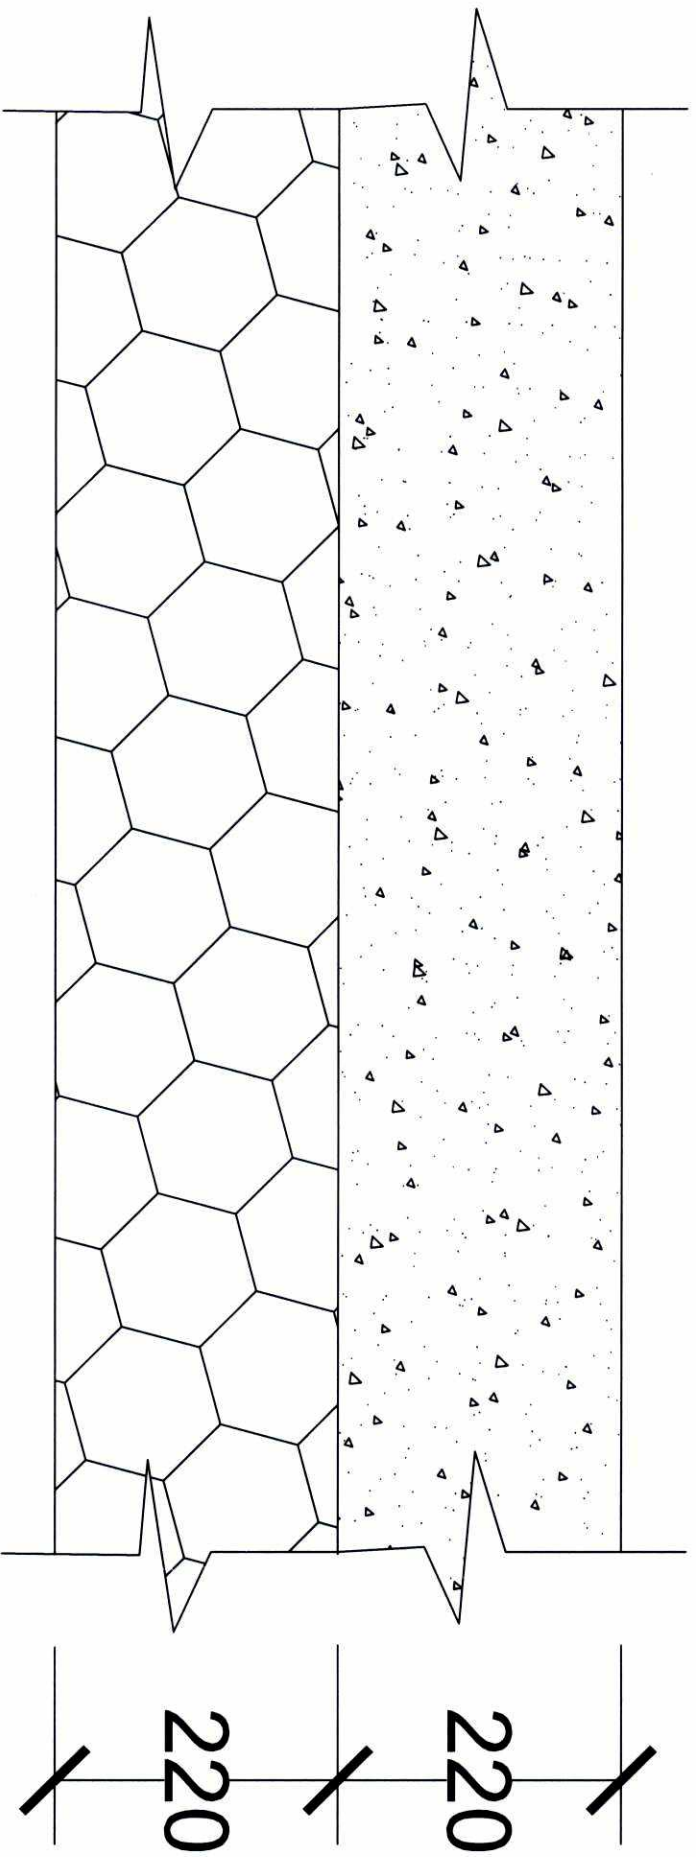

Compacted Earth/subgrade

Typical Section of Concrete Parking